



PEOPLE'S TELEVISION
P A R A S A B A Y A N

People's Television Network, Inc
Broadcast Complex, Visayas Avenue, Diliman, Quezon City 1100
Telephone No. 3453-1097 /www.ptv.ph

BID BULLETIN NO. 5

14 August 2020

Supply, Delivery, Design, and Retrofitting of the Quezon City TV Broadcast Transmitter Tower including Rehabilitation of Building/Transmitter Shelter, Grounding and Lightning Protection System and Installation of Digital Terrestrial Television (DTT) Antenna System for the People's Television Network, Inc.

ITB NO. 2020-0015

In response to a query received within the given time period, this Addendum is issued to modify or amend the bidding documents. This shall form an integral part of the bidding documents.

QUERY	RESPONSE
In the absence of PCAB Certificate is it ok to present the Official Receipt?	PCAB license is an eligibility requirement for the procurement of infrastructure projects under Section 23.1 (a) (vi) of the revised Implementing Rules and Regulations (IRR) of Republic Act (RA) No. 9184 and should be valid at the time of the deadline for the submission and opening of bids. If it is not so, the bidder shall be declared ineligible and will be disqualified.

Additional Information

For additional reference please see Annex "A" for the PTV QC's Transmitter Building Floor Plan

All other information in the Bidding Documents inconsistent with the above is hereby revised accordingly. All other provisions which are not affected shall remain in effect.

For further guidance and information of all concerned.

Thank you.

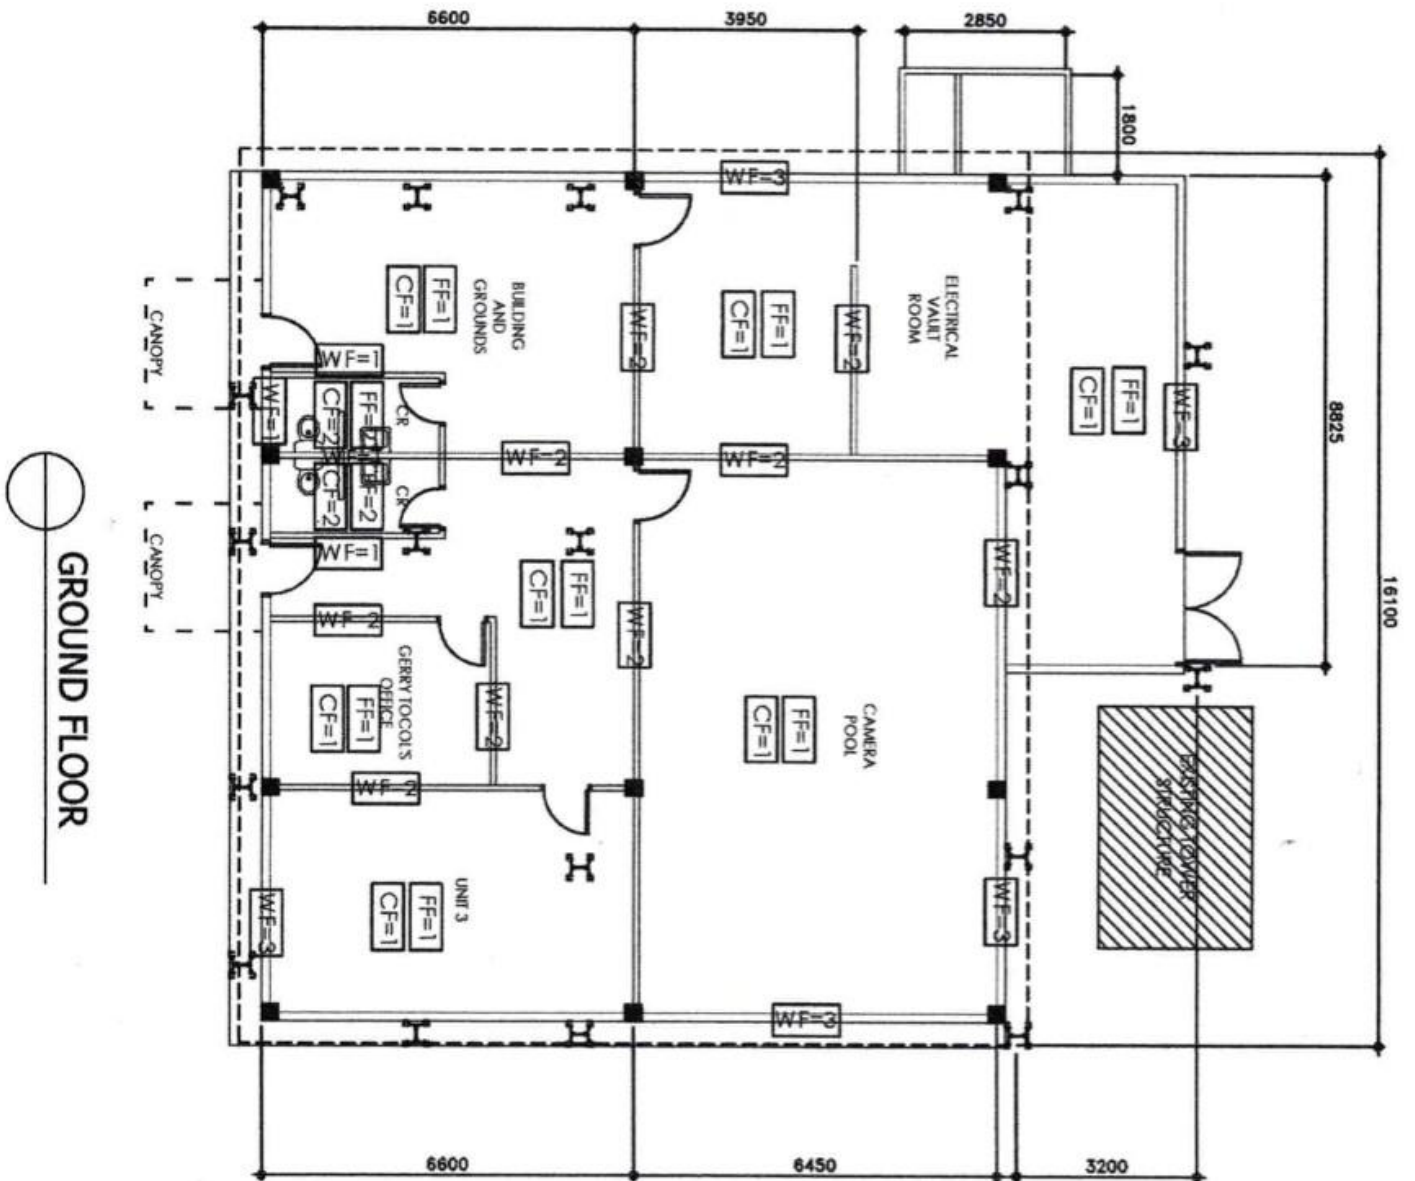

ATTY. JASON SHAHEER H. SALENDAB
Chairperson
Bids and Awards Committee



PEOPLE'S TELEVISION
P A R A S A B A Y A N

People's Television Network, Inc
Broadcast Complex, Visayas Avenue, Diliman, Quezon City 1100
Telephone No. 3453-1097 /www.ptv.ph


ANNEX "A"





PEOPLE'S TELEVISION
P A R A S A B A Y A N

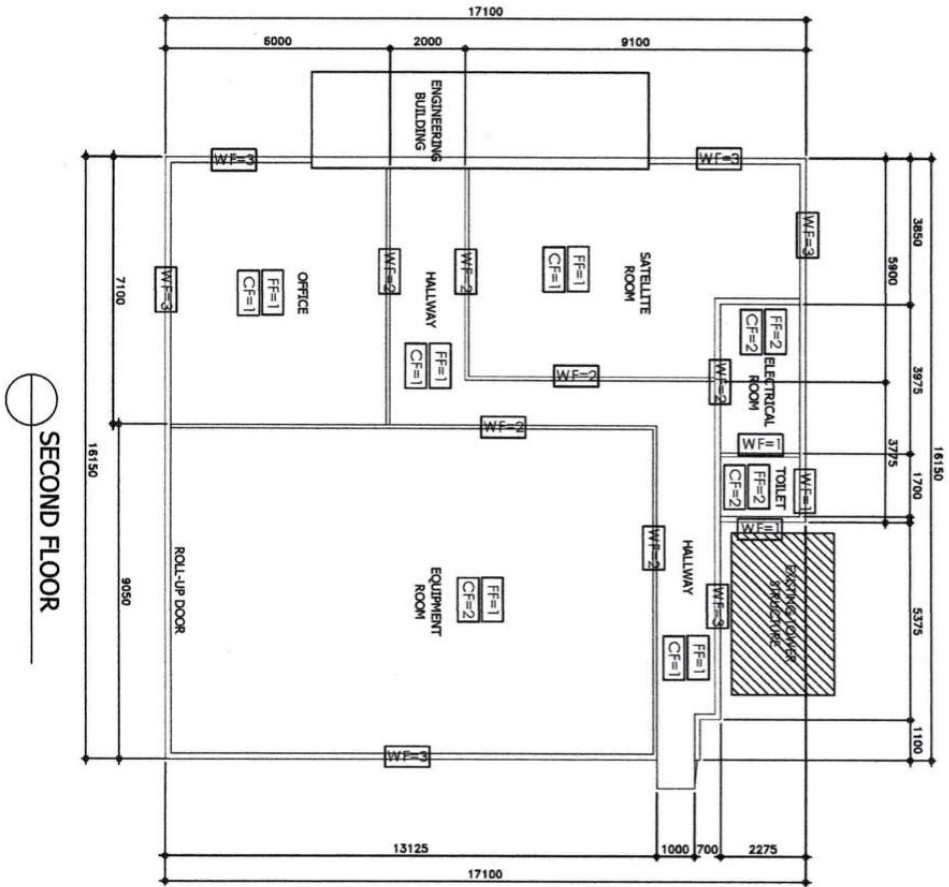People's Television Network, Inc
Broadcast Complex, Visayas Avenue, Diliman, Quezon City 1100
Telephone No. 3453-1097 /www.ptv.ph



SECOND FLOOR

LEGENDS:

FLOOR FINISHES

- FF1 : 600 X 600 GRANITE TILES
- FF2 : 300 X 300 CERAMIC TILES
- FF3: 4.5MM TORCH APPLIED WATERPROOFING MEMBRANE WITH CONCRETE TOPPING

CEILING FINISHES

- CF1 : FIBER CEMENT BOARD ON METAL FURRINGS
- CF2 : REPAINTING OF EXISTING CEILING

WALL FINISHES

- WF1 : 300 X 300 CERAMIC TILES
- WF2 : REPAINTING
- WF3 : SCRAPING AND REPAINTING



PEOPLE'S TELEVISION
P A R A S A B A Y A N

People's Television Network, Inc
Broadcast Complex, Visayas Avenue, Diliman, Quezon City 1100
Telephone No. 3453-1097 /www.ptv.ph

ROOFDECK FLOOR

