



PEOPLE'S TELEVISION
P A R A S A B A Y A N

People's Television Network, Inc
Broadcast Complex, Visayas Avenue, Diliman, Quezon City 1100
Telephone No. 3453-1097 /www.ptv.ph

BID BULLETIN NO. 1

July 23, 2021

Rebid: Design and Build of People's Television Network, Inc. Marawi Regional Center – A Two (2) Storey Studio/Transmitter Building with Roof deck and 80-Foot Bipod Antenna Tower
ITB NO. 2021-0003R

This bulletin is being issued to revise/clarify certain portions of the bidding documents. This shall form an integral part of the bidding document for the above-stated project.

Query	Response
Is it required to buy bidding documents for those bidders who bought bidding document from the previous project?	Yes, it is required to buy bidding documents again.
Clarification to the "Details of Submittals and Deliveries, Number of Copies – 5 copies/ set"	Please see "Annex A" for the revised provision of Details of Submittals and Deliveries.
With regard to the "Details of Submittals and Deliveries, Is the document size of plans should be in A1 size?	Yes, the plans should be in 24"x36" (A1) size, as is it the standard size of construction plans.
Should we follow the prescribed form of Bill of Quantities in the bidding documents?	Yes, please follow the prescribe BOQ form.
Is there a prescribed form for "Detailed Unit Price Analysis (DUPA)"	DUPA is not required in this project.
Clarification on when to submit the "As-Built Plan"	As-Built Plan shall be submitted before the final inspection.
Requesting to provide the following forms - Bid Form - Bid Security Form - Bill of Quantities - DUPA	Please see "Annex B" for the form of Bid Form, Bid Securing Declaration (which is a form of Bid Security) and Bill of Quantities. DUPA is not required in this project.
Clarification if the bidder will only submit One (1) Original (Technical & Financial Component) and One (1) Copy 1 (Technical & Financial Component)	Yes, the bidder shall submit One (1) Original (Technical & Financial Component) and One (1) Copy 1 (Technical & Financial Component)



PEOPLE'S TELEVISION
P A R A S A B A Y A N

People's Television Network, Inc
Broadcast Complex, Visayas Avenue, Diliman, Quezon City 1100
Telephone No. 3453-1097 /www.ptv.ph

Additional Inputs

Please see "Annex C" for the Conceptual Plans and Drawing.

All other information in the Bidding Documents inconsistent with the above is hereby revised accordingly. All other provisions which are not affected shall remain in effect.

For further guidance and information of all concerned.
Thank you.

.


ATTY. JASON SHAHEER H. SALENDAB
Chairman
Bids and Awards Committee



PEOPLE'S TELEVISION
P A R A S A B A Y A N

People's Television Network, Inc
Broadcast Complex, Visayas Avenue, Diliman, Quezon City 1100
Telephone No. 3453-1097 /www.ptv.ph

“ANNEX A”

5. Details of Submittals and Deliverables

5.1. Detailed Architectural Concept

- a) Number of Copies - **5 copies per set**
- b) Document Size - 24" x 36" White/Blue Print Copy

5.2. Detailed Design and Construction Plans

- a) Number of Copies - **5 copies per set**
- b) Document Size - 24" x 36" White/Blue Print Copy

5.3. Detailed Reports

5.3.1. Structural Design Report

- a) Number of Copies - **5 copies per set**
- b) Document Size - 8.5" x 13" Legal Size
- a) Specifications - Ring/Book Bound

5.3.2. Detailed Reports Detailed Bill of Materials and Cost Estimates

- a) Number of Copies - **5 copies per set**
- b) Document Size - 8.5" x 13" Legal Size
- a) Specifications - Ring/Book Bound

5.3.3. PERT-CPM and Bar Chart/S-Curve

- a) Number of Copies - **5 copies per set**
- b) Document Size - 24" x 36" White/Blue Print

5.3.4. Detailed Material Specifications and Finishes

- a) Number of Copies - **5 copies per set – Original**
- a) Document Size - 8.5" x 13" Legal Size
- b) Specifications - Ring/Book Bound

5.3.5. As-Built Plans

- a) Number of Copies - **1 copy per set & 5 sets respectively**
- b) Document Size - 24" x 36" Plot (Tracing) & Blueprints
- c) E-file (AutoCad file ver. 2015) in USB



PEOPLE'S TELEVISION
P A R A S A B A Y A N

People's Television Network, Inc
Broadcast Complex, Visayas Avenue, Diliman, Quezon City 1100
Telephone No. 3453-1097 /www.ptv.ph

“ANNEX B”

(Bid Form, Bid Securing Declaration (which is a form of Bid Security) and Bill of Quantities)

Bid Form for the Procurement of Infrastructure Projects

[shall be submitted with the Bid]

BID FORM

Date : _____
Project Identification No. : _____

To: *[name and address of Procuring Entity]*

Having examined the Philippine Bidding Documents (PBDs) including the Supplemental or Bid Bulletin Numbers *[insert numbers]*, the receipt of which is hereby duly acknowledged, we, the undersigned, declare that:

- a. We have no reservation to the PBDs, including the Supplemental or Bid Bulletins, for the Procurement Project: *[insert name of contract]*;
- b. We offer to execute the Works for this Contract in accordance with the PBDs;
- c. The total price of our Bid in words and figures, excluding any discounts offered below is: *[insert information]*;
- d. The discounts offered and the methodology for their application are: *[insert information]*;
- e. The total bid price includes the cost of all taxes, such as, but not limited to: *[specify the applicable taxes, e.g. (i) value added tax (VAT), (ii) income tax, (iii) local taxes, and (iv) other fiscal levies and duties]*, which are itemized herein and reflected in the detailed estimates,
- f. Our Bid shall be valid within the a period stated in the PBDs, and it shall remain binding upon us at any time before the expiration of that period;
- g. If our Bid is accepted, we commit to obtain a Performance Security in the amount of *[insert percentage amount]* percent of the Contract Price for the due performance of the Contract, or a Performance Securing Declaration in lieu of the the allowable forms of Performance Security, subject to the terms and conditions of issued GPPB guidelines¹ for this purpose;
- h. We are not participating, as Bidders, in more than one Bid in this bidding process, other than alternative offers in accordance with the Bidding Documents;
- i. We understand that this Bid, together with your written acceptance thereof included in your notification of award, shall constitute a binding contract between us, until a formal Contract is prepared and executed; and
- j. We understand that you are not bound to accept the Lowest Calculated Bid or any other Bid that you may receive.
- k. We likewise certify/confirm that the undersigned, is the duly authorized

¹ currently based on GPPB Resolution No. 09-2020

representative of the bidder, and granted full power and authority to do, execute and perform any and all acts necessary to participate, submit the bid, and to sign and execute the ensuing contract for the [Name of Project] of the [Name of the Procuring Entity].

- I. We acknowledge that failure to sign each and every page of this Bid Form, including the Bill of Quantities, shall be a ground for the rejection of our bid.

Name: _____

Legal Capacity: _____

Signature: _____

Duly authorized to sign the Bid for and behalf of: _____

Date: _____

Bid Securing Declaration Form

[shall be submitted with the Bid if bidder opts to provide this form of bid security]

REPUBLIC OF THE PHILIPPINES)
CITY OF _____) S.S.

BID SECURING DECLARATION **Project Identification No.: *[Insert number]***

To: *[Insert name and address of the Procuring Entity]*

I/We, the undersigned, declare that:

1. I/We understand that, according to your conditions, bids must be supported by a Bid Security, which may be in the form of a Bid Securing Declaration.
2. I/We accept that: (a) I/we will be automatically disqualified from bidding for any procurement contract with any procuring entity for a period of two (2) years upon receipt of your Blacklisting Order; and, (b) I/we will pay the applicable fine provided under Section 6 of the Guidelines on the Use of Bid Securing Declaration, within fifteen (15) days from receipt of the written demand by the procuring entity for the commission of acts resulting to the enforcement of the bid securing declaration under Sections 23.1(b), 34.2, 40.1 and 69.1, except 69.1(f), of the IRR of RA No. 9184; without prejudice to other legal action the government may undertake.
3. I/We understand that this Bid Securing Declaration shall cease to be valid on the following circumstances:
 - a. Upon expiration of the bid validity period, or any extension thereof pursuant to your request;
 - b. I am/we are declared ineligible or post-disqualified upon receipt of your notice to such effect, and (i) I/we failed to timely file a request for reconsideration or (ii) I/we filed a waiver to avail of said right; and
 - c. I am/we are declared the bidder with the Lowest Calculated Responsive Bid, and I/we have furnished the performance security and signed the Contract.

IN WITNESS WHEREOF, I/We have hereunto set my/our hand/s this ____ day of *[month]* *[year]* at *[place of execution]*.

[Insert NAME OF BIDDER OR ITS AUTHORIZED REPRESENTATIVE]

[Insert signatory's legal capacity]

Affiant

[Jurat]

[Format shall be based on the latest Rules on Notarial Practice]

Section VIII. Bill of Quantities

WORK ITEM	ESTIMATED TOTAL QUANTITY	UNIT PRICE (including tax) Pesos	PRICE (including tax) Pesos
I. Mobilization			
II. Construction Safety & Health			
III. Temporary Facility			
IV. Earth Works			
V. Form Works			
VI. Rebar Works			
SUB-TOTAL:			
(Peso) _____ Amount in Words: _____			
Submitted by:			
_____		Date: _____	
Name of the Representative of the Bidder			

Position			

Name of the Bidder			



PEOPLE'S TELEVISION
P A R A S A B A Y A N

People's Television Network, Inc
Broadcast Complex, Visayas Avenue, Diliman, Quezon City 1100
Telephone No. 3453-1097 /www.ptv.ph

“ANNEX C”

(Conceptual Plans and Drawing)



PEOPLE'S TELEVISION
P A R A S A B A Y A N


People's Television Network, Inc
Broadcast Complex, Visayas Avenue, Diliman, Quezon City 1100
Telephone No. 3453-1097 /www.ptv.ph



1 PERSPECTIVE
SCALE: 1:150 MTS



2 LOCATION MAP
SCALE: NTS

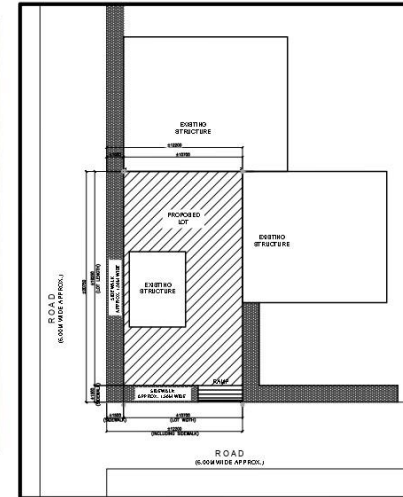

3 SITE DEVELOPMENT PLAN
SCALE: 1:150 MTS




PEOPLE'S TELEVISION
P A R A S A B A Y A N

People's Television Network, Inc
Broadcast Complex, Visayas Avenue, Diliman, Quezon City 1100
Telephone No. 3453-1097 /www.ptv.ph



1 FRONT ELEVATION
SCALE: NTS

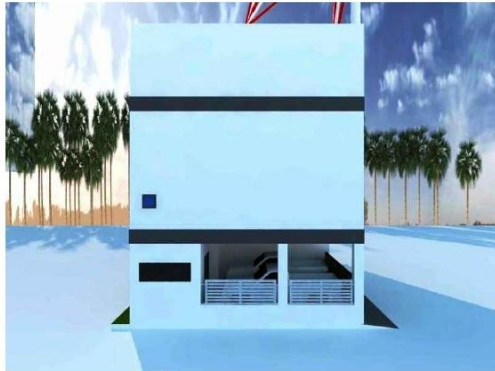

2 REAR ELEVATION
SCALE: NTS



5 AERIAL VIEW
SCALE: NTS



3 LEFT SIDE ELEVATION
SCALE: 1:150 MTS




4 RIGHT SIDE ELEVATION
SCALE: 1:150 MTS




PEOPLE'S TELEVISION
P A R A S A B A Y A N

People's Television Network, Inc
Broadcast Complex, Visayas Avenue, Diliman, Quezon City 1100
Telephone No. 3453-1097 /www.ptv.ph

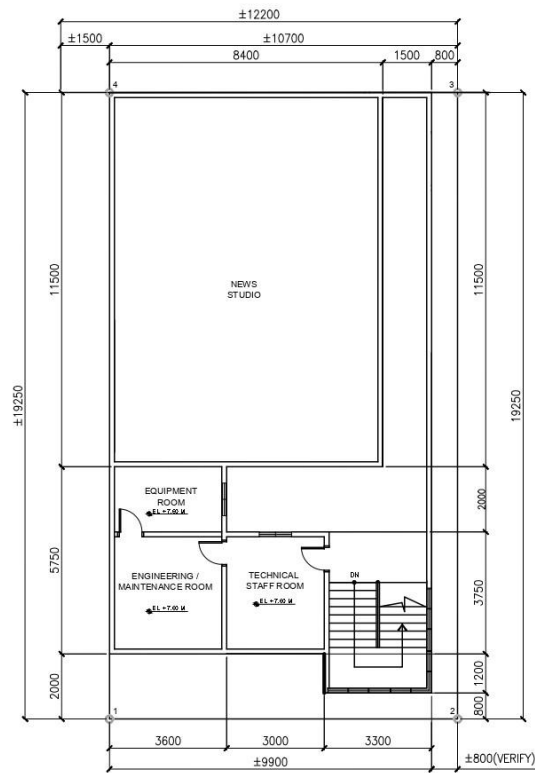

1
MEZZANINE PLAN
SCALE: 1:125MMS

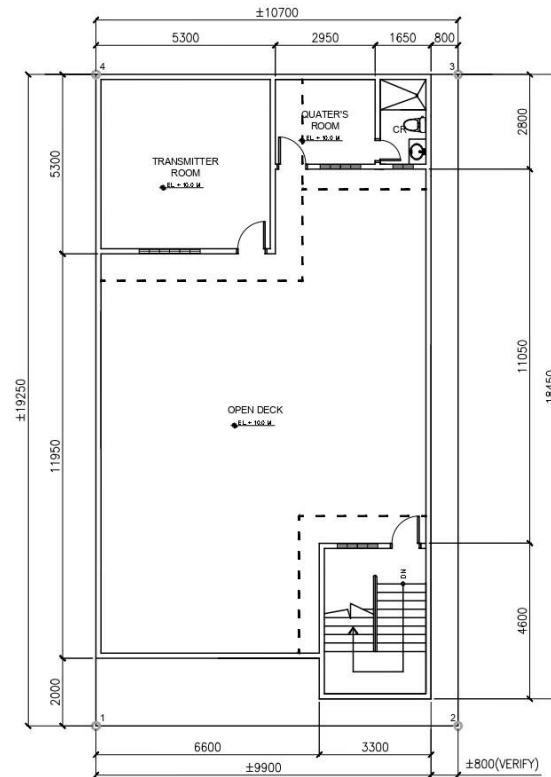


2
ROOF DECK PLAN
SCALE: 1:125MMS



PEOPLE'S TELEVISION
P A R A S A B A Y A N

People's Television Network, Inc
Broadcast Complex, Visayas Avenue, Diliman, Quezon City 1100
Telephone No. 3453-1097 / www.ptv.ph

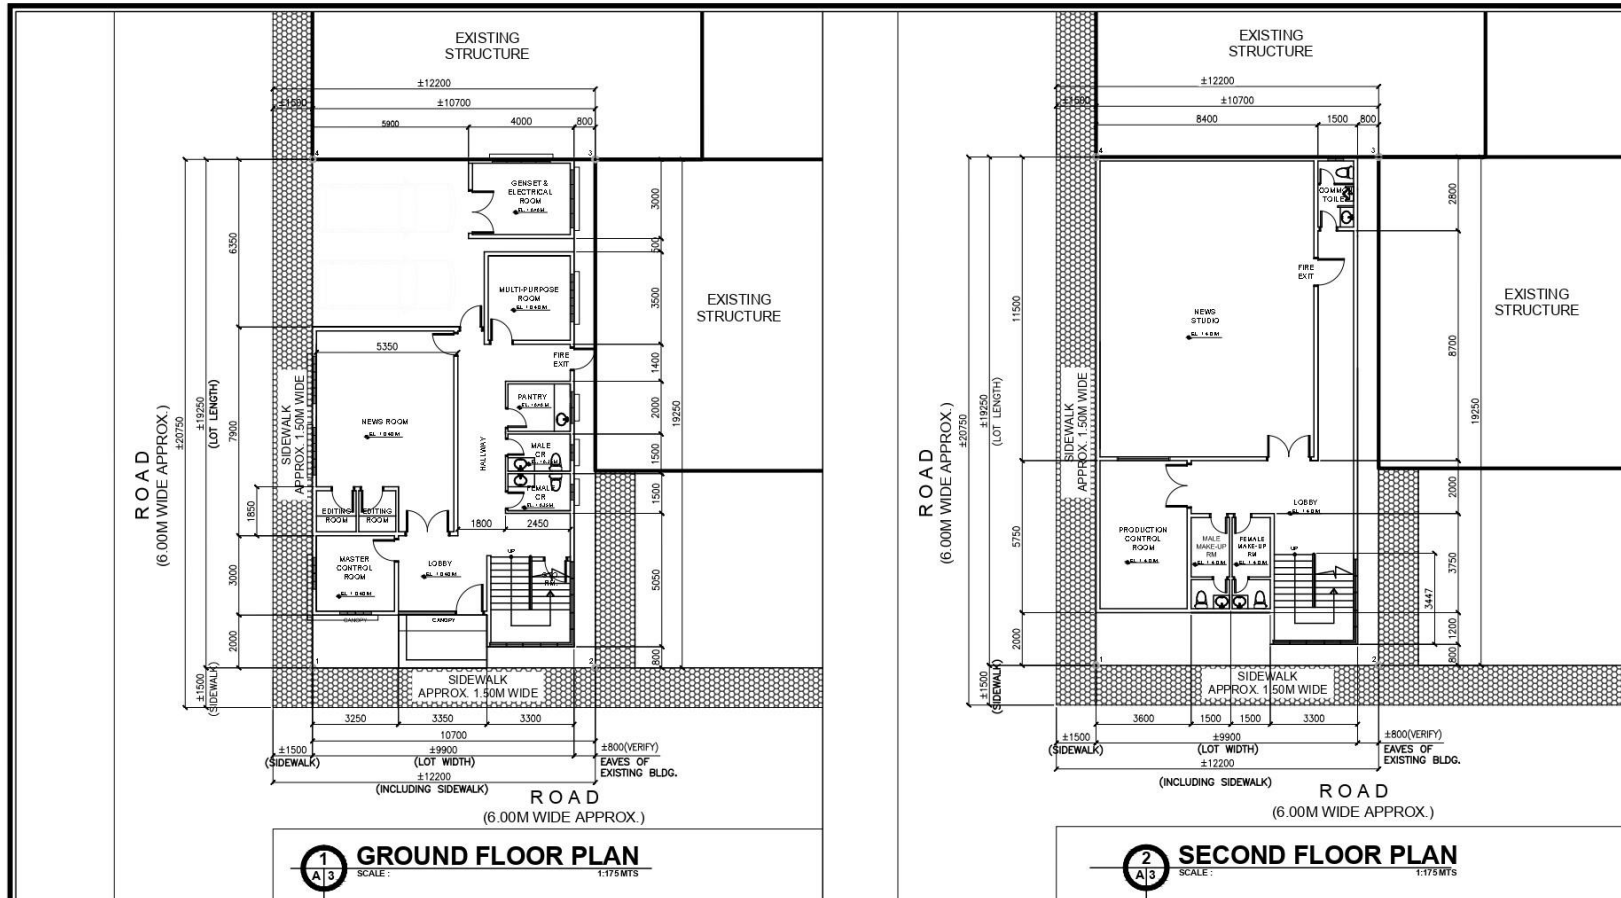



PEOPLE'S TELEVISION
P A R A S A B A Y A N

People's Television Network, Inc
Broadcast Complex, Visayas Avenue, Diliman, Quezon City 1100
Telephone No. 3453-1097 / www.ptv.ph

